





GARDEN OAKS

▪ A FALCONE DEVELOPMENT ▪

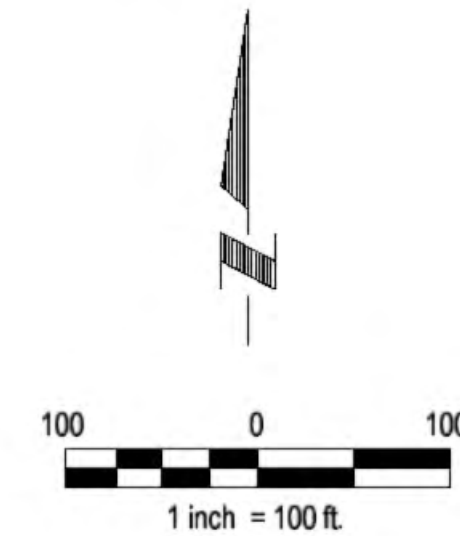

D = DAYLIGHT
W = WALKOUT
F = FLAT

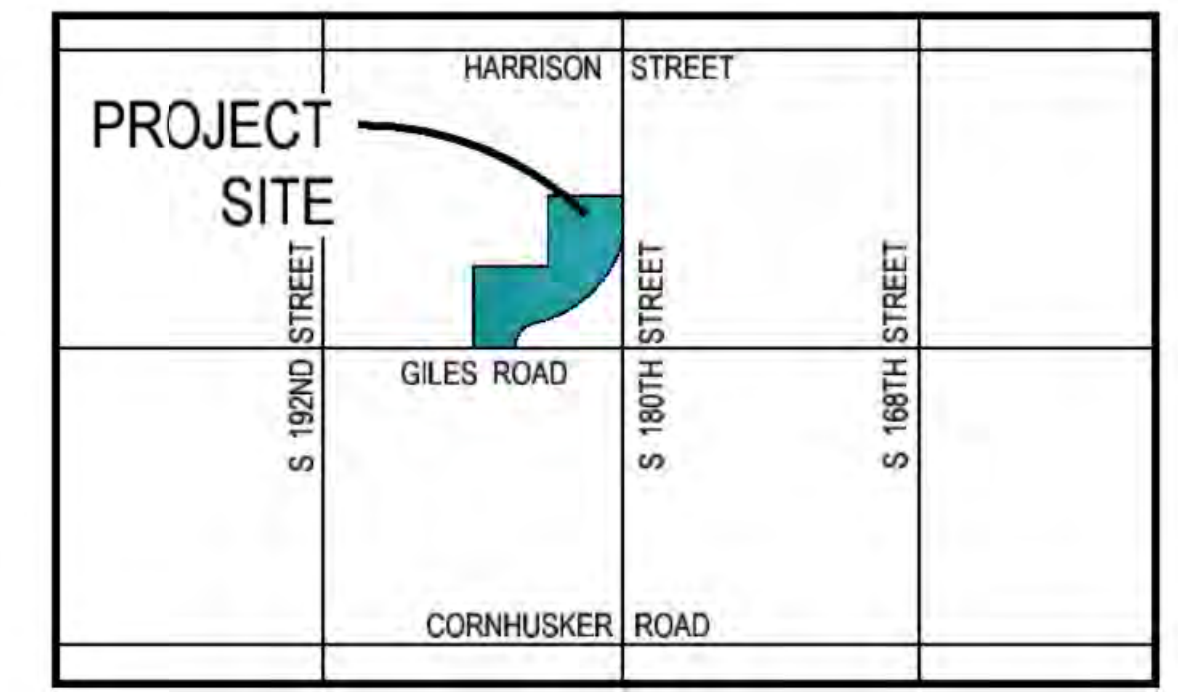

VICINITY MAP

405
406
407
408
409
410
411
412
413
414
415
416
417
418
419
420
421
422
423
424

E & A CONSULTING GROUP, INC. Engineering • Planning • Environmental & Field Services 10909 Mill Valley Road, Suite 100 Omaha, NE 68154 Phone: 402.895.4700 Fax: 402.895.3599 www.eacg.com							
GARDEN OAKS SARDY COUNTY, NEBRASKA							
COLOR SALES PLAN							
Proj No: P2016.697.001 Date: 02/17/2017 Designed By: NME Drawn By: MMT Scale: 1"=100' Sheet: 1 of 1	Revisions <table border="1"> <thead> <tr> <th>No.</th> <th>Date</th> <th>Description</th> </tr> </thead> <tbody> <tr> <td> </td> <td> </td> <td> </td> </tr> </tbody> </table>	No.	Date	Description			
No.	Date	Description					